

Denis Law
Mayor

City of
Renton



Public Works Department - Gregg Zimmerman, P.E., Administrator

CONSTRUCTION NOTICE

NE 5th Place/Edmonds Avenue NE Storm System Project and NE 5th Place Water Main Replacement Project

On October 7, 2013, the City Council awarded the construction contract for the NE 5th Place/Edmonds Avenue NE Storm System Project and NE 5th Place Water Main Replacement Project to the R.L. Alia Company.

Construction is expected to start on Tuesday, November 12, 2013 and will take about 150 working days. Construction is expected to be completed by mid-June 2014.

The project involves installing a new 24-inch storm water pipeline in NE 6th Place, Camas Avenue NE, Edmonds Avenue NE, and NE 5th Place. Construction will start in NE 6th Place, at the west end of the project, and will proceed to the east to NE 5th Place. (See attached figure.) After the new storm water pipeline is installed, a new eight-inch water main will be installed in NE 5th Place from Edmonds Avenue NE to Index Avenue NE.

An asphalt patch will be placed over all areas excavated for construction. After all construction is completed the streets will be overlaid with a new layer of asphalt as part of the City's Street Overlay Program in the summer of 2014.

During construction, parking and access in NE 6th Place, Camas Avenue NE, Edmonds Avenue NE, and NE 5th Place will be limited when the contractor is working in those streets. Traffic will be limited to local traffic, one-lane only, during the work day. Construction material and equipment will be stored along the edge of the street. "No Parking" signs will be placed in the construction area.

We will try to keep access open to residential driveways at all times. However, there will be times during construction working hours when access to residential driveways will be temporarily blocked. The contractor will provide 24-hour notice to the residents before blocking access to any driveway.

If you have any questions about the project, please contact the following:


Storm System - Daniel Carey, P.E., Surface Water Utility Project Manager

Phone: 425-430-7293 email: Dcarey@Rentonwa.gov

Water Main - Andrew Weygandt, P.E., Water Utility Engineer

Phone: 425-430-7208 email: Aweygandt@Rentonwa.gov

Thank you for your patience during the project.

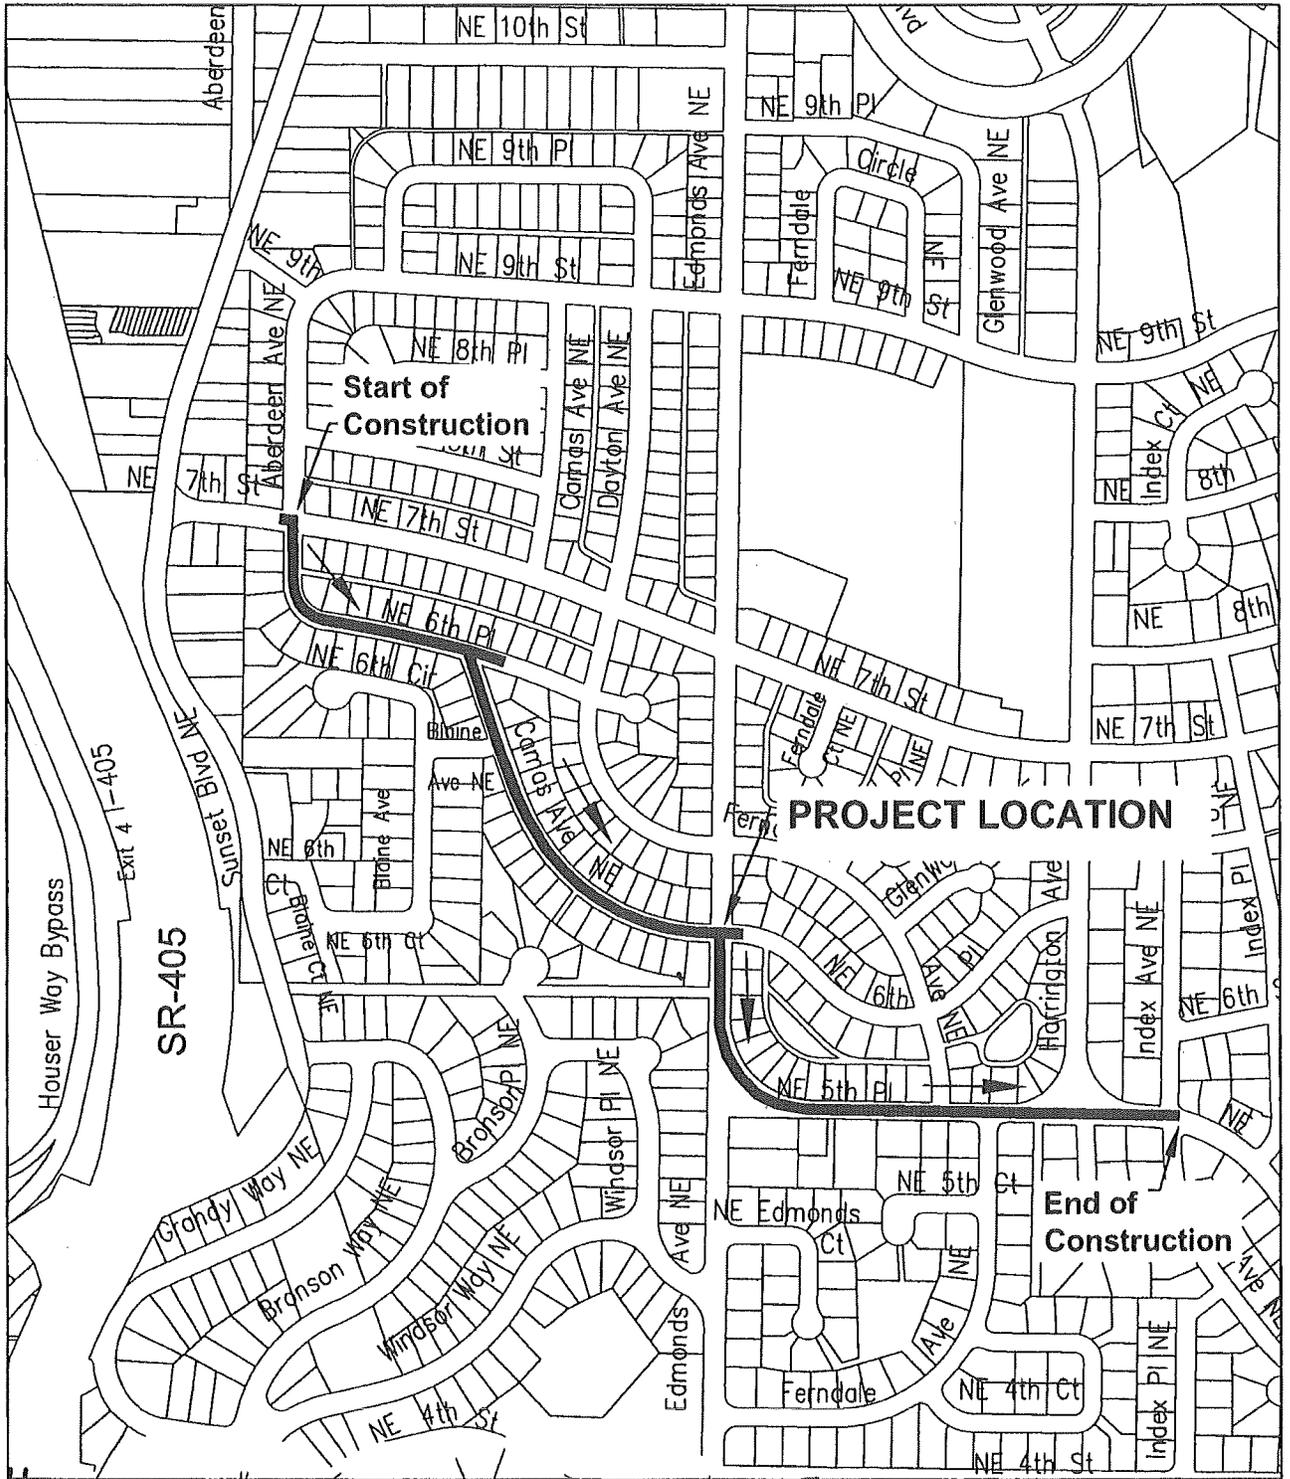

0' 500'
 Scale: 1" = 500'

Construction Direction
 →

CONSTRUCTION AREA
 NE 5TH ST / EDMONDS AVE NE
 STORM SYSTEM

City of Renton Surface Water Utility
 D. Carey 11/04/13