


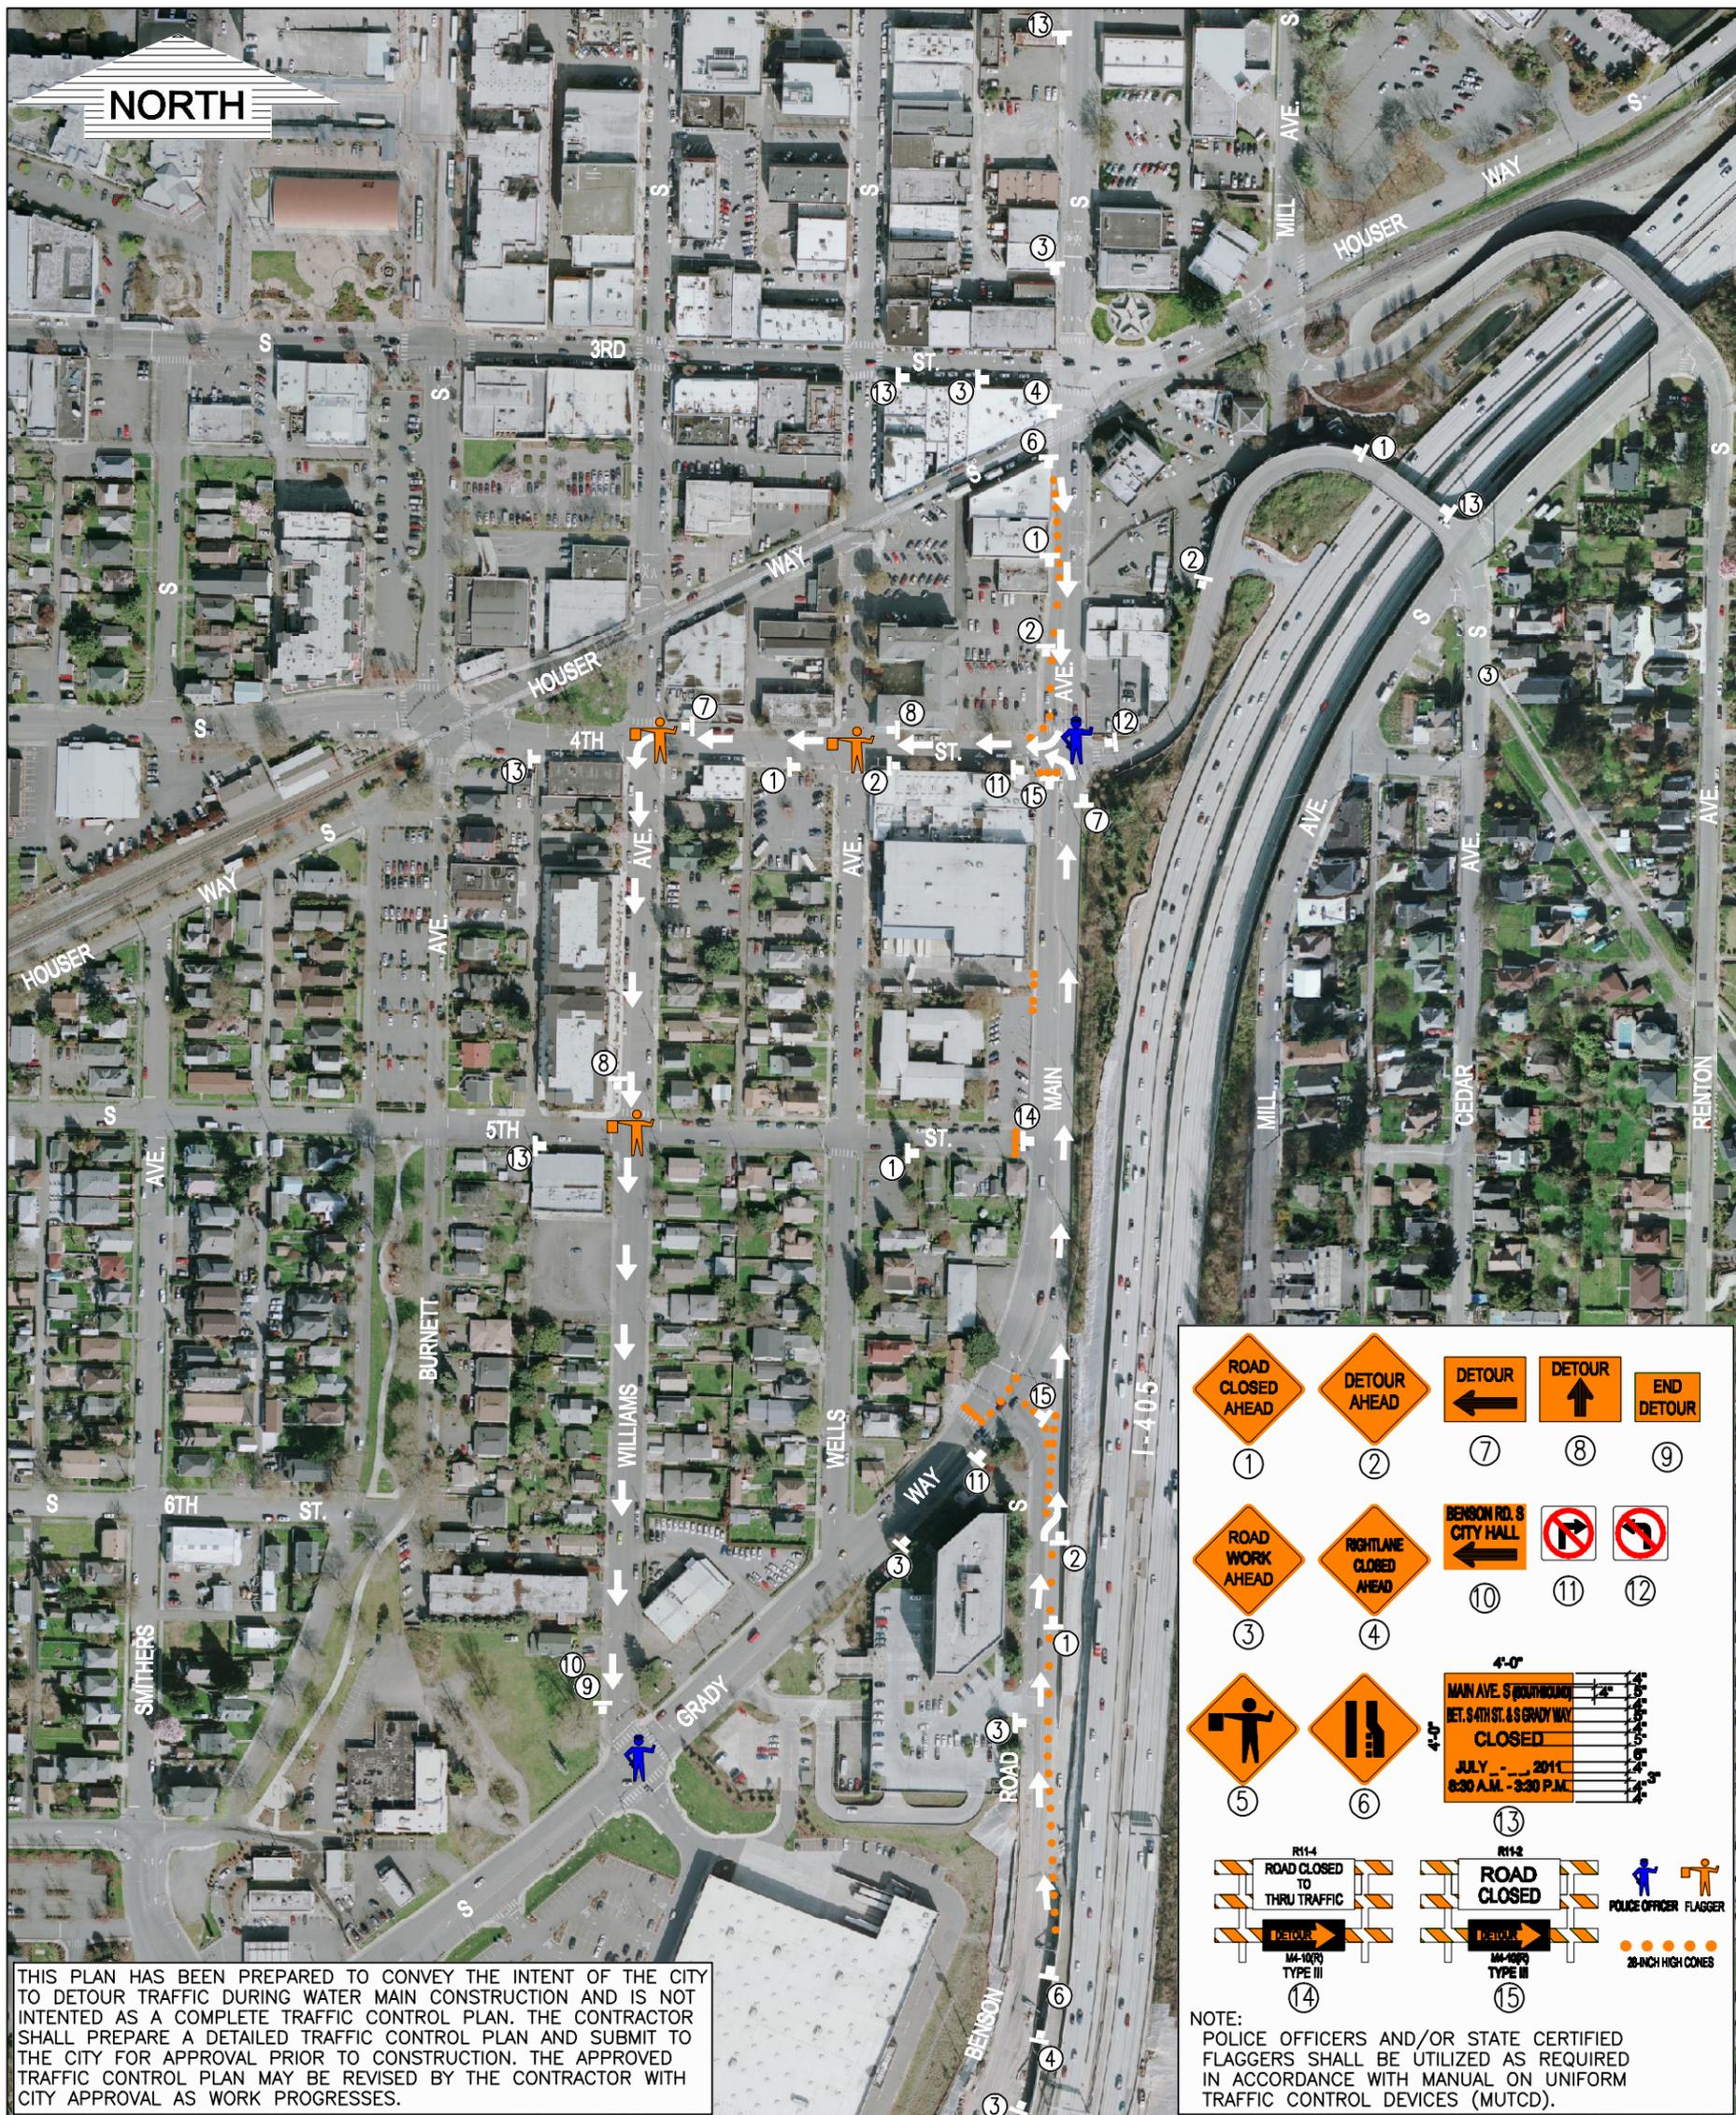

CITY OF RENTON
PUBLIC WORKS DEPARTMENT



MAIN AVE. S - WATER MAIN REPLACEMENT

DATE: 03/14/11
SHEET: 1.0